



1 **Site Setbacks - Part A**
SCALE @ A3 - 1 : 500 | SCALE @ A1 - DOUBLE SCALE

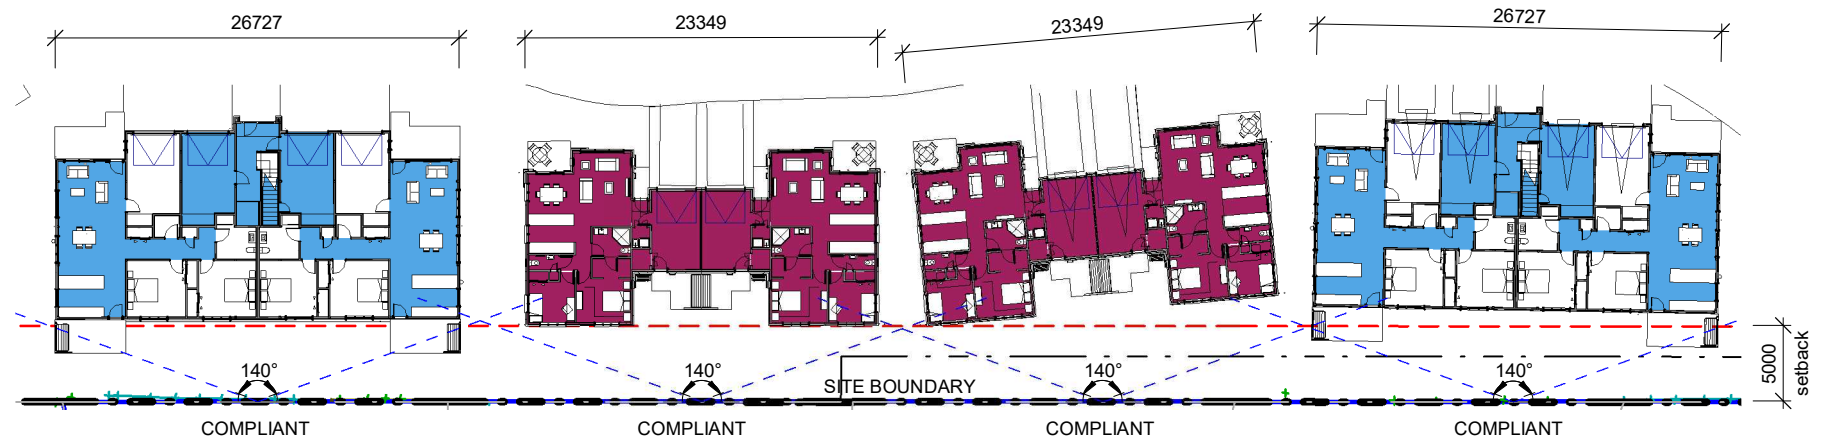

2 **Site Setbacks - Part B**
SCALE @ A3 - 1 : 500 | SCALE @ A1 - DOUBLE SCALE

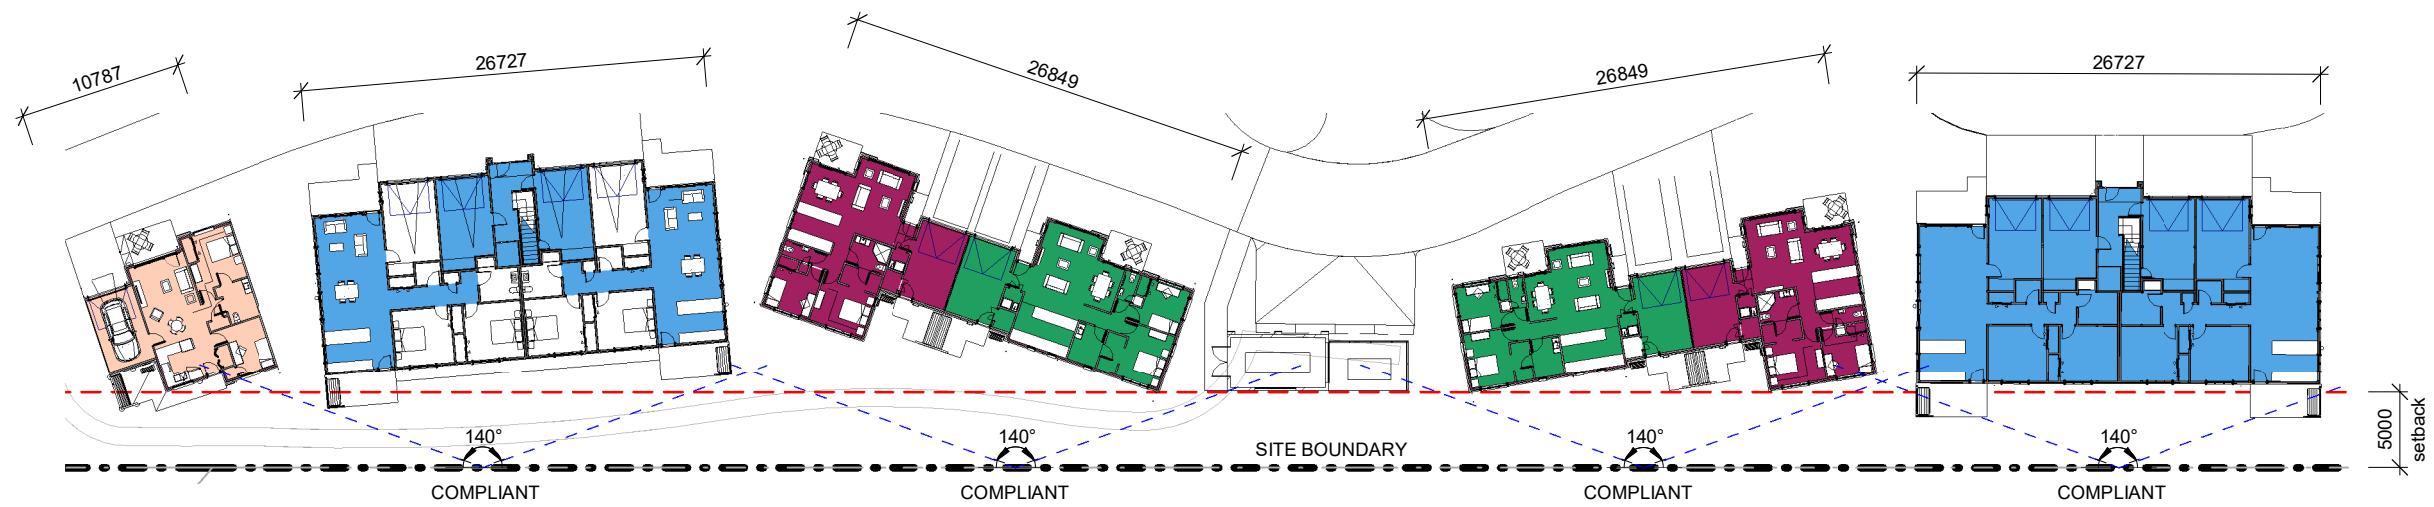

3 **Site Setbacks - Part C**
SCALE @ A3 - 1 : 500 | SCALE @ A1 - DOUBLE SCALE