




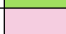




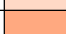

 




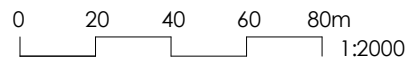
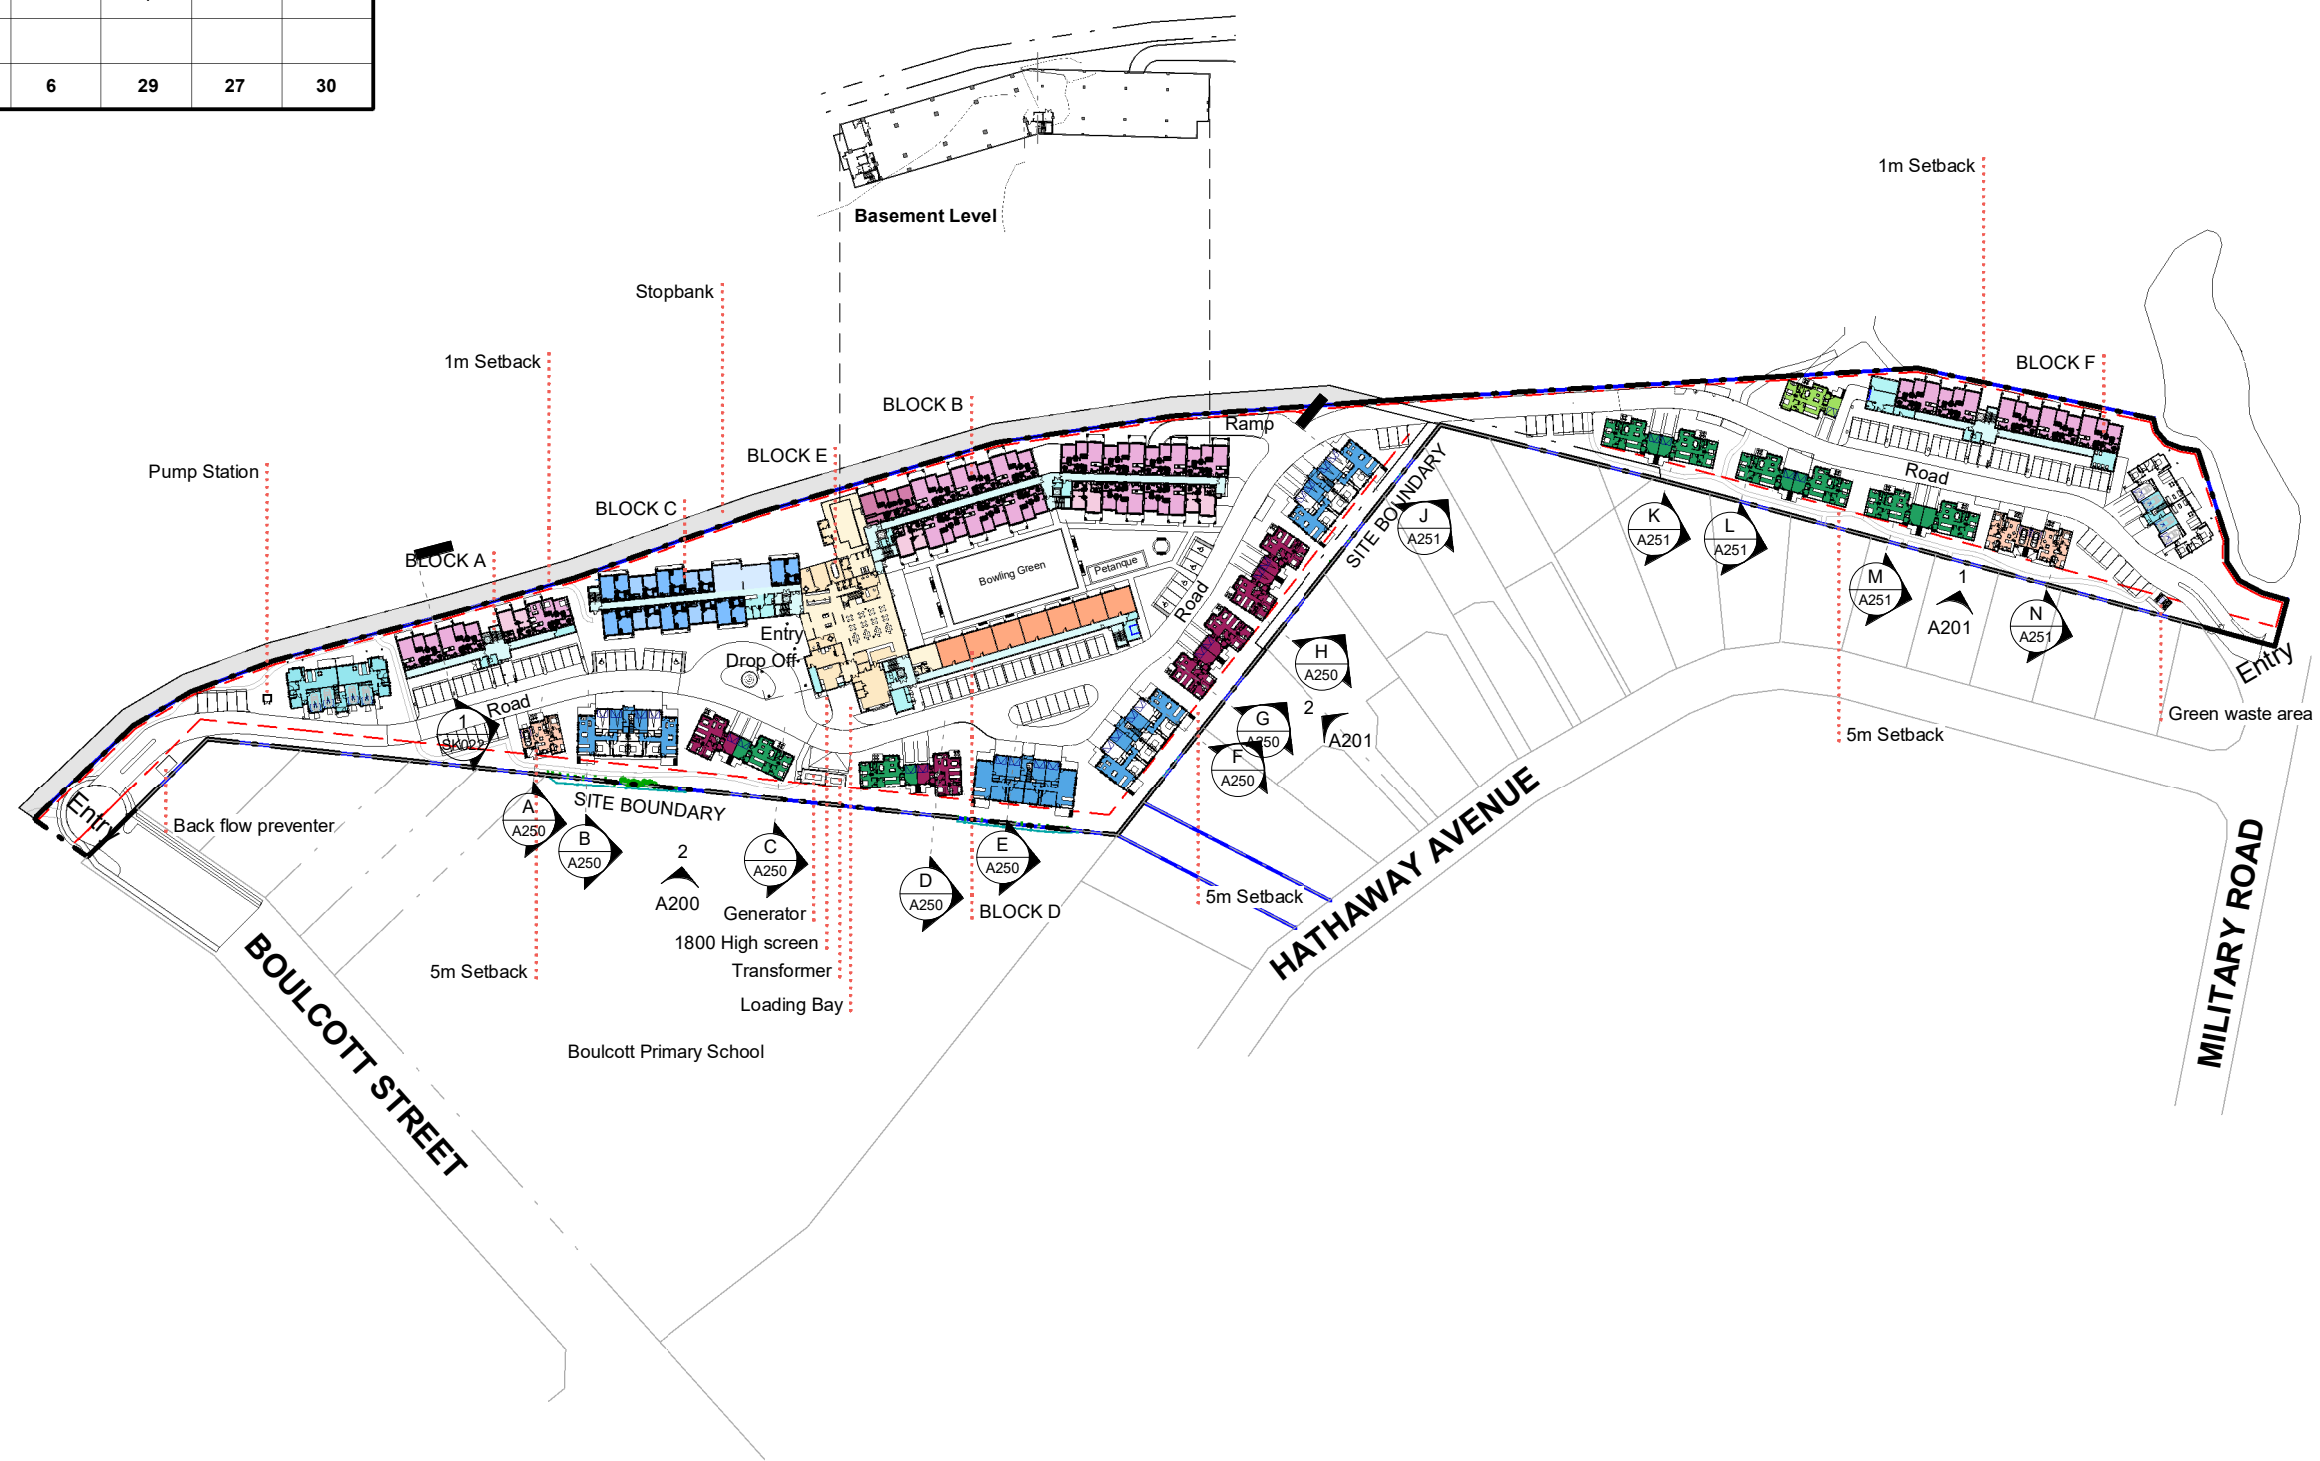
Block Name	Levels	1 Bed	2 Bed	3 Bed	Dementia	Prem. Dementia	Serv. Apt.	Prem. Serv. Apt.	Care Room
Block A	G+2	5	15						
Block B	B+G+4	10	47	5					
Block C	G+3				4	6	14	20	
Block D	G+2						14	7	30
Block E	G+1						1		
Block F	G+2		27						
Total		15	89	5	4	6	29	27	30

Total Units: 205

Cottage / Villa Schedule	
Cottages 2 (north)	3
Louisville (north)	16
Louisville (south)	8
Villa 2 (north)	6
Villa 3 (north)	8
Villa 3 (south)	1
Total	42

Car Parks Schedule	
Basement Carparks	57
Driveway Carparks	17
Garage Carparks	42
Street Accessible Carparks	6
Street Carparks	52
Undercroft Carparks	61
Total	235

Unit Types	
Cottage 2 (north)	
Louisville (north)	
Louisville (south)	
Villa 2 (north)	
Villa 3 (north)	
Villa 3 (south)	
1 Bed Apartment	
2 Bed Apartment	
3 Bed Apartment	
Dementia	
Prem. Dementia	
Serv. Apt	
Prem Serv. Apt	
Care Room	
Main Building	



PO Box 39 345
Wellington Mail Centre 5045
New Zealand
PH. +64-4-920 0032
FAX. +64-4-920 0031
designgroupstapletonelliott.co.nz



RESOURCE CONSENT

Contractors shall verify all dimensions on site before commencing work. Do not scale from the drawings. If in doubt ask. Copyright of this drawing is vested in Designgroup Stapleton Elliott.

SITE PLAN - GROUND FLOOR LEVEL

NO.	DESCRIPTION	DATE
P6	RC RFI	06.06.18
P5	RC Revisions	21.11.17
P4	RC Revisions	20.11.17

A100 Rev. P6
SCALE @ A3. As indicated
SCALE @ A1. DOUBLE SCALE
PROJECT No. S549